




Q $18m \times 56m = 1008m^2$

SEMI (TP+2.333)

SEMI (TP+2.333)

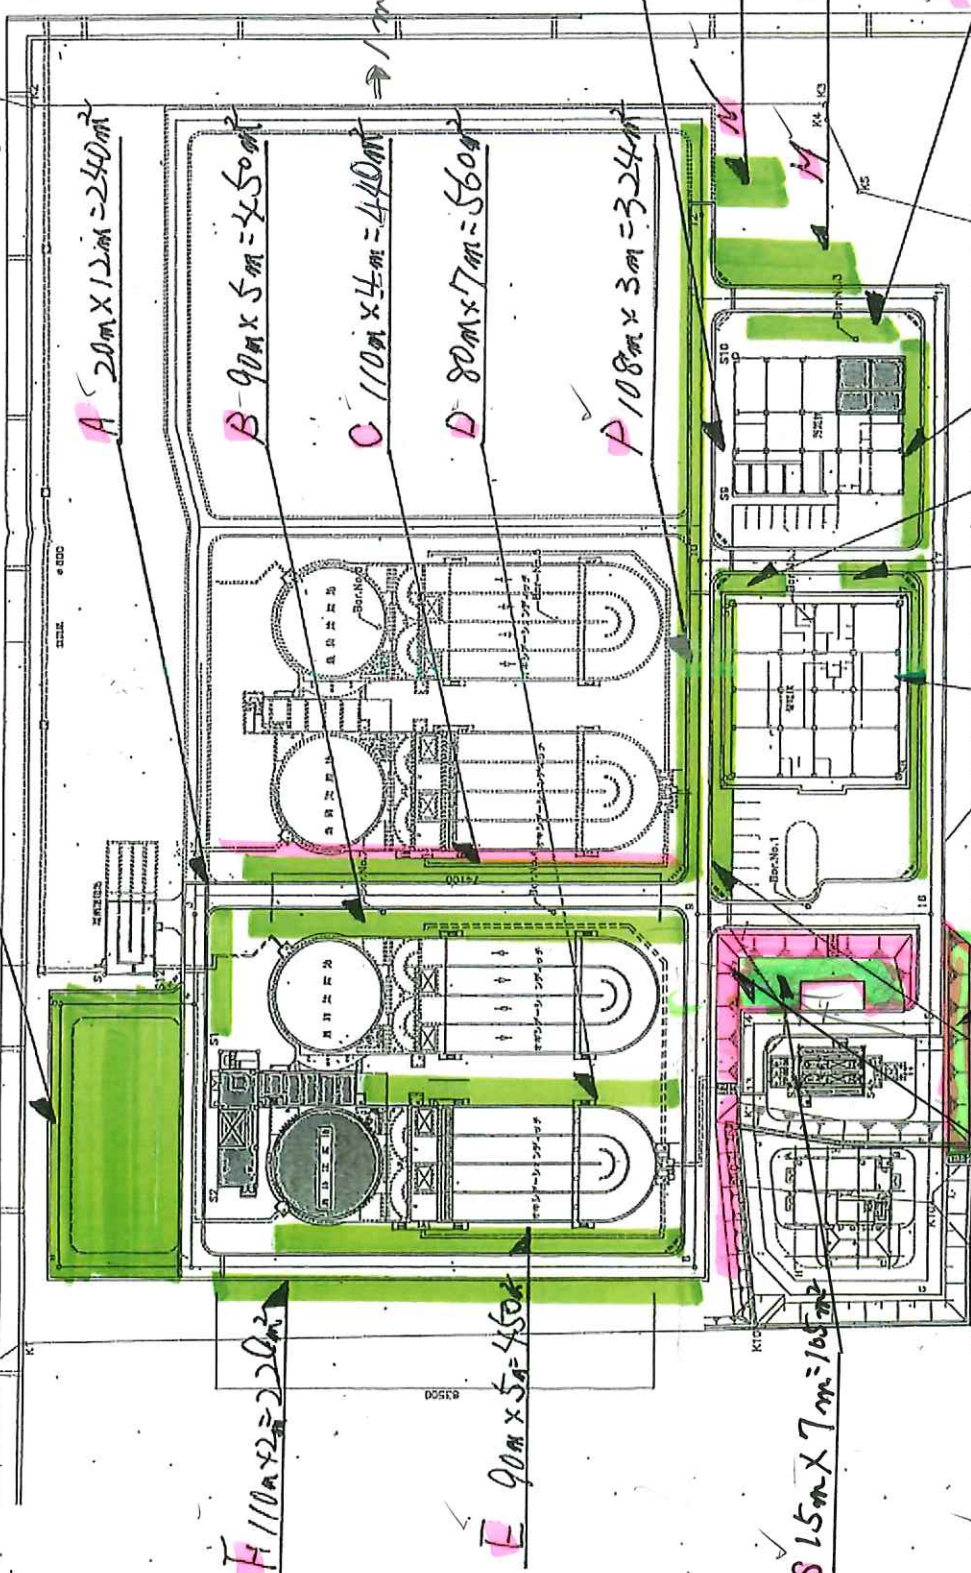

A $20m \times 12m = 240m^2$

B $90m \times 5m = 450m^2$

C $110m \times 4m = 440m^2$

D $80m \times 7m = 560m^2$

P $108m \times 3m = 324m^2$

F $110m \times 2m = 220m^2$

E $90m \times 5m = 450m^2$

S $15m \times 7m = 105m^2$

R $112m \times 6m = 672m^2$

G $40m \times 1m = 40m^2$

H $40m \times 1m = 40m^2$

T $36m \times 3m = 108m^2$

K $38m \times 2m = 76m^2$

J $3m \times 14m = 42m^2$

I $11m \times 3m = 33m^2$

O $3.5m \times 32m = 112m^2$

$8m \times 8m = 64m^2$

$5m \times 22m = 110m^2$

L $16m \times 2m = 32m^2$

一般平面図 S-1/500

設計者	
監理者	
図面名称	
換取年月	
設計管理	
図面確認	